



LEVEL 1	No.	SF	Total SF
UNIT A - STUDIO	463	0	
UNIT B1 - 1 BED	3 830	2,490	
UNIT C1 - 1 BED + DEN	7 670	4,690	
UNIT C2 - 1 BED + DEN	550	0	
UNIT C3 - 1 BED + DEN	936	0	
UNIT D1 - 2 BED	3 866	2,598	
UNIT D2 - 2 BED	1 926	926	
UNIT D3 - 2 BED	985	0	
UNIT D4 - 2 BED	956	0	
UNIT D5 - 2 BED	947	0	
UNIT E1 - 2BED + DEN	1,145	0	
UNIT B2 - 1 BED	1 737	737	
AMENITY ROOM	463	0	
BIKE ROOM	1 790	790	
Other Amenity			
Floor NET Total	16	12,231	
Floor GROSS Total		15,508	

LEVEL 2	No.	SF	Total SF
UNIT A - STUDIO	1 463	463	
UNIT B1 - 1 BED	3 830	2,490	
UNIT C1 - 1 BED + DEN	7 670	4,690	
UNIT C2 - 1 BED + DEN	550	0	
UNIT C3 - 1 BED + DEN	936	0	
UNIT D1 - 2 BED	3 866	2,598	
UNIT D2 - 2 BED	1 926	926	
UNIT D3 - 2 BED	985	0	
UNIT D4 - 2 BED	956	0	
UNIT D5 - 2 BED	947	0	
UNIT E1 - 2BED + DEN	1,145	0	
UNIT B2 - 1 BED	1 737	737	
AMENITY ROOM	1 463	463	
BIKE ROOM	790	0	
Other Amenity			
Floor NET Total	17	12,367	
Floor GROSS Total		14,775	

LEVEL 3	No.	SF	Total SF
UNIT A - STUDIO	463	0	
UNIT B1 - 1 BED	830	0	
UNIT C1 - 1 BED + DEN	5 670	3,350	
UNIT C2 - 1 BED + DEN	3 550	1,650	
UNIT C3 - 1 BED + DEN	936	0	
UNIT D1 - 2 BED	3 866	2,598	
UNIT D2 - 2 BED	1 926	926	
UNIT D3 - 2 BED	985	0	
UNIT D4 - 2 BED	956	0	
UNIT D5 - 2 BED	947	0	
UNIT E1 - 2BED + DEN	2 1,145	2,290	
UNIT B2 - 1 BED	1 737	737	
AMENITY ROOM	510	0	
BIKE ROOM	510	0	
Other Amenity			
Floor NET Total	15	11,551	
Floor GROSS Total		14,775	

LEVEL 4	No.	SF	Total SF
UNIT A - STUDIO	463	0	
UNIT B1 - 1 BED	830	0	
UNIT C1 - 1 BED + DEN	3 670	2,010	
UNIT C2 - 1 BED + DEN	550	0	
UNIT C3 - 1 BED + DEN	1 936	936	
UNIT D1 - 2 BED	2 866	1,732	
UNIT D2 - 2 BED	926	0	
UNIT D3 - 2 BED	1 985	985	
UNIT D4 - 2 BED	1 956	956	
UNIT D5 - 2 BED	1 947	947	
UNIT E1 - 2BED + DEN	2 1,145	2,290	
UNIT B2 - 1 BED	737	0	
AMENITY ROOM	510	0	
BIKE ROOM	510	0	
Other Amenity			
Floor NET Total	11	9,856	
Floor GROSS Total		11,355	

LEVEL 5	No.	SF	Total SF
UNIT A - STUDIO	463	0	
UNIT B1 - 1 BED	830	0	
UNIT C1 - 1 BED + DEN	3 670	2,010	
UNIT C2 - 1 BED + DEN	550	0	
UNIT C3 - 1 BED + DEN	936	0	
UNIT D1 - 2 BED	2 866	1,732	
UNIT D2 - 2 BED	926	0	
UNIT D3 - 2 BED	985	0	
UNIT D4 - 2 BED	956	0	
UNIT D5 - 2 BED	947	0	
UNIT E1 - 2BED + DEN	2 1,145	2,290	
UNIT B2 - 1 BED	737	0	
AMENITY ROOM	510	0	
BIKE ROOM	510	0	
Other Amenity			
Floor NET Total	7	6,032	
Floor GROSS Total		7,265	



LEVEL 1	No.	SF	Total SF
UNIT A - STUDIO	463	0	
UNIT B1 - 1 BED	3 830	2,490	
UNIT C1 - 1 BED + DEN	7 670	4,690	
UNIT C2 - 1 BED + DEN	550	0	
UNIT C3 - 1 BED + DEN	936	0	
UNIT D1 - 2 BED	3 866	2,598	
UNIT D2 - 2 BED	1 926	926	
UNIT D3 - 2 BED	985	0	
UNIT D4 - 2 BED	956	0	
UNIT D5 - 2 BED	947	0	
UNIT E1 - 2BED + DEN	1,145	0	
UNIT B2 - 1 BED	1 737	737	
AMENITY ROOM	463	0	
BIKE ROOM	1 790	790	
Other Amenity			
Floor NET Total	16	12,231	
Floor GROSS Total		15,508	

LEVEL 2	No.	SF	Total SF
UNIT A - STUDIO	1 463	463	
UNIT B1 - 1 BED	3 830	2,490	
UNIT C1 - 1 BED + DEN	7 670	4,690	
UNIT C2 - 1 BED + DEN	550	0	
UNIT C3 - 1 BED + DEN	936	0	
UNIT D1 - 2 BED	3 866	2,598	
UNIT D2 - 2 BED	1 926	926	
UNIT D3 - 2 BED	985	0	
UNIT D4 - 2 BED	956	0	
UNIT D5 - 2 BED	947	0	
UNIT E1 - 2BED + DEN	1,145	0	
UNIT B2 - 1 BED	1 737	737	
AMENITY ROOM	1 463	463	
BIKE ROOM	790	0	
Other Amenity			
Floor NET Total	17	12,367	
Floor GROSS Total		14,775	

LEVEL 3	No.	SF	Total SF
UNIT A - STUDIO	463	0	
UNIT B1 - 1 BED	830	0	
UNIT C1 - 1 BED + DEN	5 670	3,350	
UNIT C2 - 1 BED + DEN	3 550	1,650	
UNIT C3 - 1 BED + DEN	936	0	
UNIT D1 - 2 BED	3 866	2,598	
UNIT D2 - 2 BED	1 926	926	
UNIT D3 - 2 BED	985	0	
UNIT D4 - 2 BED	956	0	
UNIT D5 - 2 BED	947	0	
UNIT E1 - 2BED + DEN	2 1,145	2,290	
UNIT B2 - 1 BED	1 737	737	
AMENITY ROOM	510	0	
BIKE ROOM	510	0	
Other Amenity			
Floor NET Total	15	11,551	
Floor GROSS Total		14,775	

LEVEL 4	No.	SF	Total SF
UNIT A - STUDIO	463	0	
UNIT B1 - 1 BED	830	0	
UNIT C1 - 1 BED + DEN	3 670	2,010	
UNIT C2 - 1 BED + DEN	550	0	
UNIT C3 - 1 BED + DEN	1 936	936	
UNIT D1 - 2 BED	2 866	1,732	
UNIT D2 - 2 BED	926	0	
UNIT D3 - 2 BED	1 985	985	
UNIT D4 - 2 BED	1 956	956	
UNIT D5 - 2 BED	1 947	947	
UNIT E1 - 2BED + DEN	2 1,145	2,290	
UNIT B2 - 1 BED	737	0	
AMENITY ROOM	510	0	
BIKE ROOM	510	0	
Other Amenity			
Floor NET Total	11	9,856	
Floor GROSS Total		11,355	

LEVEL 5	No.	SF	Total SF
UNIT A - STUDIO	463	0	
UNIT B1 - 1 BED	830	0	
UNIT C1 - 1 BED + DEN	3 670	2,010	
UNIT C2 - 1 BED + DEN	550	0	
UNIT C3 - 1 BED + DEN	936	0	
UNIT D1 - 2 BED	2 866	1,732	
UNIT D2 - 2 BED	926	0	
UNIT D3 - 2 BED	985	0	
UNIT D4 - 2 BED	956	0	
UNIT D5 - 2 BED	947	0	
UNIT E1 - 2BED + DEN	2 1,145	2,290	
UNIT B2 - 1 BED	737	0	
AMENITY ROOM	510	0	
BIKE ROOM	510	0	
Other Amenity			
Floor NET Total	7	6,032	
Floor GROSS Total		7,265	



LEVEL 1	No.	SF	Total SF
UNIT A - STUDIO	1	463	0
UNIT B1 - 1 BED	3	830	2,490
UNIT C1 - 1 BED + DEN	7	670	4,690
UNIT C2 - 1 BED + DEN	550	0	0
UNIT C3 - 1 BED + DEN	936	0	0
UNIT D1 - 2 BED	3	866	2,598
UNIT D2 - 2 BED	1	926	926
UNIT D3 - 2 BED	985	0	0
UNIT D4 - 2 BED	956	0	0
UNIT D5 - 2 BED	947	0	0
UNIT E1 - 2BED + DEN	1,145	0	0
UNIT B2 - 1 BED	1	737	737
AMENITY ROOM	463	0	0
BIKE ROOM	1	790	790
Other Amenity			
Floor NET Total	16		12,231
Floor GROSS Total			15,508

LEVEL 2	No.	SF	Total SF
UNIT A - STUDIO	1	463	463
UNIT B1 - 1 BED	3	830	2,490
UNIT C1 - 1 BED + DEN	7	670	4,690
UNIT C2 - 1 BED + DEN	550	0	0
UNIT C3 - 1 BED + DEN	936	0	0
UNIT D1 - 2 BED	3	866	2,598
UNIT D2 - 2 BED	1	926	926
UNIT D3 - 2 BED	985	0	0
UNIT D4 - 2 BED	956	0	0
UNIT D5 - 2 BED	947	0	0
UNIT E1 - 2BED + DEN	1,145	0	0
UNIT B2 - 1 BED	1	737	737
AMENITY ROOM	1	463	463
BIKE ROOM		790	0
Other Amenity			
Floor NET Total	17		12,367
Floor GROSS Total			14,775

LEVEL 3	No.	SF	Total SF
UNIT A - STUDIO		463	0
UNIT B1 - 1 BED		830	0
UNIT C1 - 1 BED + DEN	5	670	3,350
UNIT C2 - 1 BED + DEN	3	550	1,650
UNIT C3 - 1 BED + DEN		936	0
UNIT D1 - 2 BED	3	866	2,598
UNIT D2 - 2 BED	1	926	926
UNIT D3 - 2 BED		985	0
UNIT D4 - 2 BED		956	0
UNIT D5 - 2 BED		947	0
UNIT E1 - 2BED + DEN	2	1,145	2,290
UNIT B2 - 1 BED	1	737	737
AMENITY ROOM		510	0
BIKE ROOM		510	0
Other Amenity			
Floor NET Total	15		11,551
Floor GROSS Total			14,775

LEVEL 4	No.	SF	Total SF
UNIT A - STUDIO		463	0
UNIT B1 - 1 BED		830	0
UNIT C1 - 1 BED + DEN	3	670	2,010
UNIT C2 - 1 BED + DEN		550	0
UNIT C3 - 1 BED + DEN	1	936	936
UNIT D1 - 2 BED	2	866	1,732
UNIT D2 - 2 BED		926	0
UNIT D3 - 2 BED	1	985	985
UNIT D4 - 2 BED	1	956	956
UNIT D5 - 2 BED	1	947	947
UNIT E1 - 2BED + DEN	2	1,145	2,290
UNIT B2 - 1 BED		737	0
AMENITY ROOM		510	0
BIKE ROOM		510	0
Other Amenity			
Floor NET Total	11		9,856
Floor GROSS Total			11,355

LEVEL 5	No.	SF	Total SF
UNIT A - STUDIO		463	0
UNIT B1 - 1 BED		830	0
UNIT C1 - 1 BED + DEN	3	670	2,010
UNIT C2 - 1 BED + DEN		550	0
UNIT C3 - 1 BED + DEN		936	0
UNIT D1 - 2 BED	2	866	1,732
UNIT D2 - 2 BED		926	0
UNIT D3 - 2 BED		985	0
UNIT D4 - 2 BED		956	0
UNIT D5 - 2 BED		947	0
UNIT E1 - 2BED + DEN	2	1,145	2,290
UNIT B2 - 1 BED		737	0
AMENITY ROOM		510	0
BIKE ROOM		510	0
Other Amenity			
Floor NET Total	7		6,032
Floor GROSS Total			7,265

2 22.02.02 REVISED PER CITY COMMENT FOR DP

1 22.01.21 REVISED PER CITY COMMENT FOR DP

NO. DATE RECORD OF REVISIONS

3 21.10.26 ISSUED FOR CLIENT REVIEW

2 21.06.14 ISSUED FOR DP

1 21.05.25 DP PROGRESS REVIEW

NO. DATE RECORD OF ISSUES

Project

**THOMPSON
LANDING**
ON ROYAL
207 ROYAL AVE
KAMLOOPS BC

Sheet Title

**LEVELS 3
FLOOR PLAN**

Job Number 20.807

Date 2022.01.21

Scale

Revision Number 1

Drawing Number

A2.3

LEVEL 1	No.	SF	Total SF
UNIT A - STUDIO	1	463	0
UNIT B1 - 1 BED	3	830	2,490
UNIT C1 - 1 BED + DEN	7	670	4,690
UNIT C2 - 1 BED + DEN		550	0
UNIT C3 - 1 BED + DEN		936	0
UNIT D1 - 2 BED	3	866	2,598
UNIT D2 - 2 BED	1	926	926
UNIT D3 - 2 BED		985	0
UNIT D4 - 2 BED		956	0
UNIT D5 - 2 BED		947	0
UNIT E1 - 2BED + DEN		1,145	0
UNIT B2 - 1 BED	1	737	737
AMENITY ROOM		463	0
BIKE ROOM	1	790	790
Other Amenity			
Floor NET Total	16		12,231
Floor GROSS Total			15,508

LEVEL 2	No.	SF	Total SF
UNIT A - STUDIO	1	463	463
UNIT B1 - 1 BED	3	830	2,490
UNIT C1 - 1 BED + DEN	7	670	4,690
UNIT C2 - 1 BED + DEN		550	0
UNIT C3 - 1 BED + DEN		936	0
UNIT D1 - 2 BED	3	866	2,598
UNIT D2 - 2 BED	1	926	926
UNIT D3 - 2 BED		985	0
UNIT D4 - 2 BED		956	0
UNIT D5 - 2 BED		947	0
UNIT E1 - 2BED + DEN		1,145	0
UNIT B2 - 1 BED	1	737	737
AMENITY ROOM	1	463	463
BIKE ROOM		790	0
Other Amenity			
Floor NET Total	17		12,367
Floor GROSS Total			14,775

LEVEL 3	No.	SF	Total SF
UNIT A - STUDIO		463	0
UNIT B1 - 1 BED		830	0
UNIT C1 - 1 BED + DEN	5	670	3,350
UNIT C2 - 1 BED + DEN	3	550	1,650
UNIT C3 - 1 BED + DEN		936	0
UNIT D1 - 2 BED	3	866	2,598
UNIT D2 - 2 BED	1	926	926
UNIT D3 - 2 BED		985	0
UNIT D4 - 2 BED		956	0
UNIT D5 - 2 BED		947	0
UNIT E1 - 2BED + DEN	2	1,145	2,290
UNIT B2 - 1 BED	1	737	737
AMENITY ROOM		510	0
BIKE ROOM		510	0
Other Amenity			
Floor NET Total	15		11,551
Floor GROSS Total			14,775

LEVEL 4	No.	SF	Total SF
UNIT A - STUDIO		463	0
UNIT B1 - 1 BED		830	0
UNIT C1 - 1 BED + DEN	3	670	2,010
UNIT C2 - 1 BED + DEN		550	0
UNIT C3 - 1 BED + DEN	1	936	936
UNIT D1 - 2 BED	2	866	1,732
UNIT D2 - 2 BED		926	0
UNIT D3 - 2 BED	1	985	985
UNIT D4 - 2 BED	1	956	956
UNIT D5 - 2 BED	1	947	947
UNIT E1 - 2BED + DEN	2	1,145	2,290
UNIT B2 - 1 BED		737	0
AMENITY ROOM		510	0
BIKE ROOM		510	0
Other Amenity			
Floor NET Total	11		9,856
Floor GROSS Total			11,355

LEVEL 5	No.	SF	Total SF
UNIT A - STUDIO		463	0
UNIT B1 - 1 BED		830	0
UNIT C1 - 1 BED + DEN	3	670	2,010
UNIT C2 - 1 BED + DEN		550	0
UNIT C3 - 1 BED + DEN		936	0
UNIT D1 - 2 BED	2	866	1,732
UNIT D2 - 2 BED		926	0
UNIT D3 - 2 BED		985	0
UNIT D4 - 2 BED		956	0
UNIT D5 - 2 BED		947	0
UNIT E1 - 2BED + DEN	2	1,145	2,290
UNIT B2 - 1 BED		737	0
AMENITY ROOM		510	0
BIKE ROOM		510	0
Other Amenity			
Floor NET Total	7		6,032
Floor GROSS Total			7,265

2 22.02.02 REVISED PER CITY COMMENT FOR DP

1 22.01.21 REVISED PER CITY COMMENT FOR DP

NO. DATE RECORD OF REVISIONS

3 21.10.26 ISSUED FOR CLIENT REVIEW

2 21.06.14 ISSUED FOR DP

1 21.05.25 DP PROGRESS REVIEW

NO. DATE RECORD OF ISSUES

Project

**THOMPSON
LANDING**
ON ROYAL
207 ROYAL AVE
KAMLOOPS BC

Sheet Title

**LEVEL 4
FLOOR PLAN**

Job Number 20.807

Date 2022.01.21

Scale

Revision Number 1

Drawing Number

A2.4

LEVEL 1	No.	SF	Total SF
UNIT A - STUDIO	1	463	0
UNIT B1 - 1 BED	3	830	2,490
UNIT C1 - 1 BED + DEN	7	670	4,690
UNIT C2 - 1 BED + DEN		550	0
UNIT C3 - 1 BED + DEN		936	0
UNIT D1 - 2 BED	3	866	2,598
UNIT D2 - 2 BED	1	926	926
UNIT D3 - 2 BED		985	0
UNIT D4 - 2 BED		956	0
UNIT D5 - 2 BED		947	0
UNIT E1 - 2BED + DEN		1,145	0
UNIT B2 - 1 BED	1	737	737
AMENITY ROOM		463	0
BIKE ROOM	1	790	790
Other Amenity			
Floor NET Total	16		12,231
Floor GROSS Total			15,508

LEVEL 2	No.	SF	Total SF
UNIT A - STUDIO	1	463	463
UNIT B1 - 1 BED	3	830	2,490
UNIT C1 - 1 BED + DEN	7	670	4,690
UNIT C2 - 1 BED + DEN		550	0
UNIT C3 - 1 BED + DEN		936	0
UNIT D1 - 2 BED	3	866	2,598
UNIT D2 - 2 BED	1	926	926
UNIT D3 - 2 BED		985	0
UNIT D4 - 2 BED		956	0
UNIT D5 - 2 BED		947	0
UNIT E1 - 2BED + DEN		1,145	0
UNIT B2 - 1 BED	1	737	737
AMENITY ROOM	1	463	463
BIKE ROOM		790	0
Other Amenity			
Floor NET Total	17		12,367
Floor GROSS Total			14,775

LEVEL 3	No.	SF	Total SF
UNIT A - STUDIO		463	0
UNIT B1 - 1 BED		830	0
UNIT C1 - 1 BED + DEN	5	670	3,350
UNIT C2 - 1 BED + DEN	3	550	1,650
UNIT C3 - 1 BED + DEN		936	0
UNIT D1 - 2 BED	3	866	2,598
UNIT D2 - 2 BED	1	926	926
UNIT D3 - 2 BED		985	0
UNIT D4 - 2 BED		956	0
UNIT D5 - 2 BED		947	0
UNIT E1 - 2BED + DEN	2	1,145	2,290
UNIT B2 - 1 BED	1	737	737
AMENITY ROOM		510	0
BIKE ROOM		510	0
Other Amenity			
Floor NET Total	15		11,551
Floor GROSS Total			14,775

LEVEL 4	No.	SF	Total SF
UNIT A - STUDIO		463	0
UNIT B1 - 1 BED		830	0
UNIT C1 - 1 BED + DEN	3	670	2,010
UNIT C2 - 1 BED + DEN		550	0
UNIT C3 - 1 BED + DEN	1	936	936
UNIT D1 - 2 BED	2	866	1,732
UNIT D2 - 2 BED		926	0
UNIT D3 - 2 BED	1	985	985
UNIT D4 - 2 BED	1	956	956
UNIT D5 - 2 BED	1	947	947
UNIT E1 - 2BED + DEN	2	1,145	2,290
UNIT B2 - 1 BED		737	0
AMENITY ROOM		510	0
BIKE ROOM		510	0
Other Amenity			
Floor NET Total	11		9,856
Floor GROSS Total			11,355

LEVEL 5	No.	SF	Total SF
UNIT A - STUDIO		463	0
UNIT B1 - 1 BED		830	0
UNIT C1 - 1 BED + DEN	3	670	2,010
UNIT C2 - 1 BED + DEN		550	0
UNIT C3 - 1 BED + DEN		936	0
UNIT D1 - 2 BED	2	866	1,732
UNIT D2 - 2 BED		926	0
UNIT D3 - 2 BED		985	0
UNIT D4 - 2 BED		956	0
UNIT D5 - 2 BED		947	0
UNIT E1 - 2BED + DEN	2	1,145	2,290
UNIT B2 - 1 BED		737	0
AMENITY ROOM		510	0
BIKE ROOM		510	0
Other Amenity			
Floor NET Total	7		6,032
Floor GROSS Total			7,265

2 22.02.02 REVISED PER CITY COMMENT FOR DP

1 22.01.21 REVISED PER CITY COMMENT FOR DP

NO. DATE RECORD OF REVISIONS

3 21.10.26 ISSUED FOR CLIENT REVIEW

2 21.06.14 ISSUED FOR DP

1 21.05.25 DP PROGRESS REVIEW

NO. DATE RECORD OF ISSUES

Project

**THOMPSON
LANDING**
ON ROYAL
207 ROYAL AVE
KAMLOOPS BC

Sheet Title

LEVEL 5
FLOOR PLAN

Job Number 20.807


Date 2022.01.21

Scale

Revision Number 1

Drawing Number


A2.5

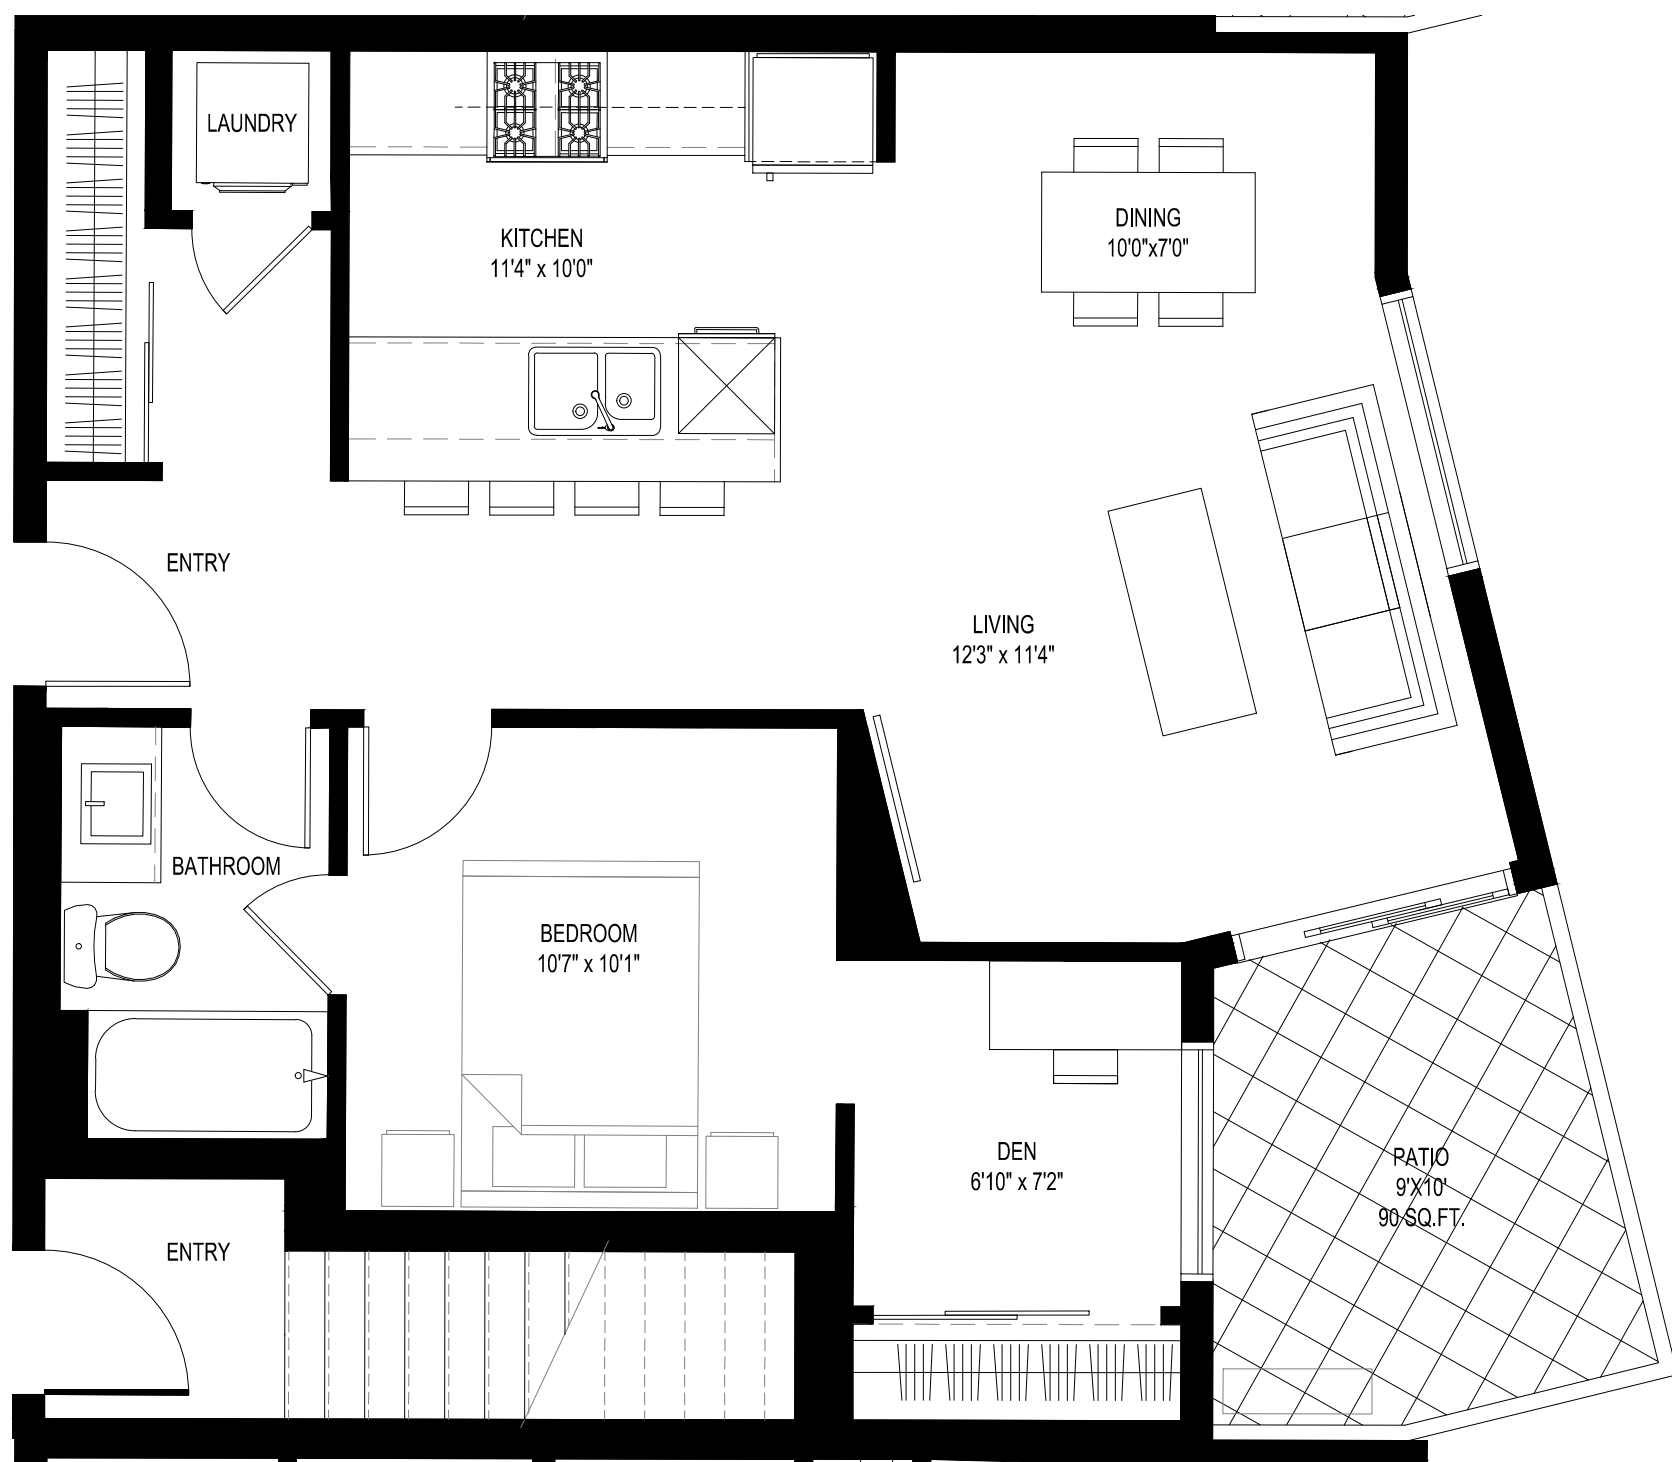

6 UNIT C2 ONE BED + DEN (741 SQ.FT.)
1/4" = 1'-0"



4 UNIT B2 ONE BED (737 SQ.FT.)
1/4" = 1'-0"

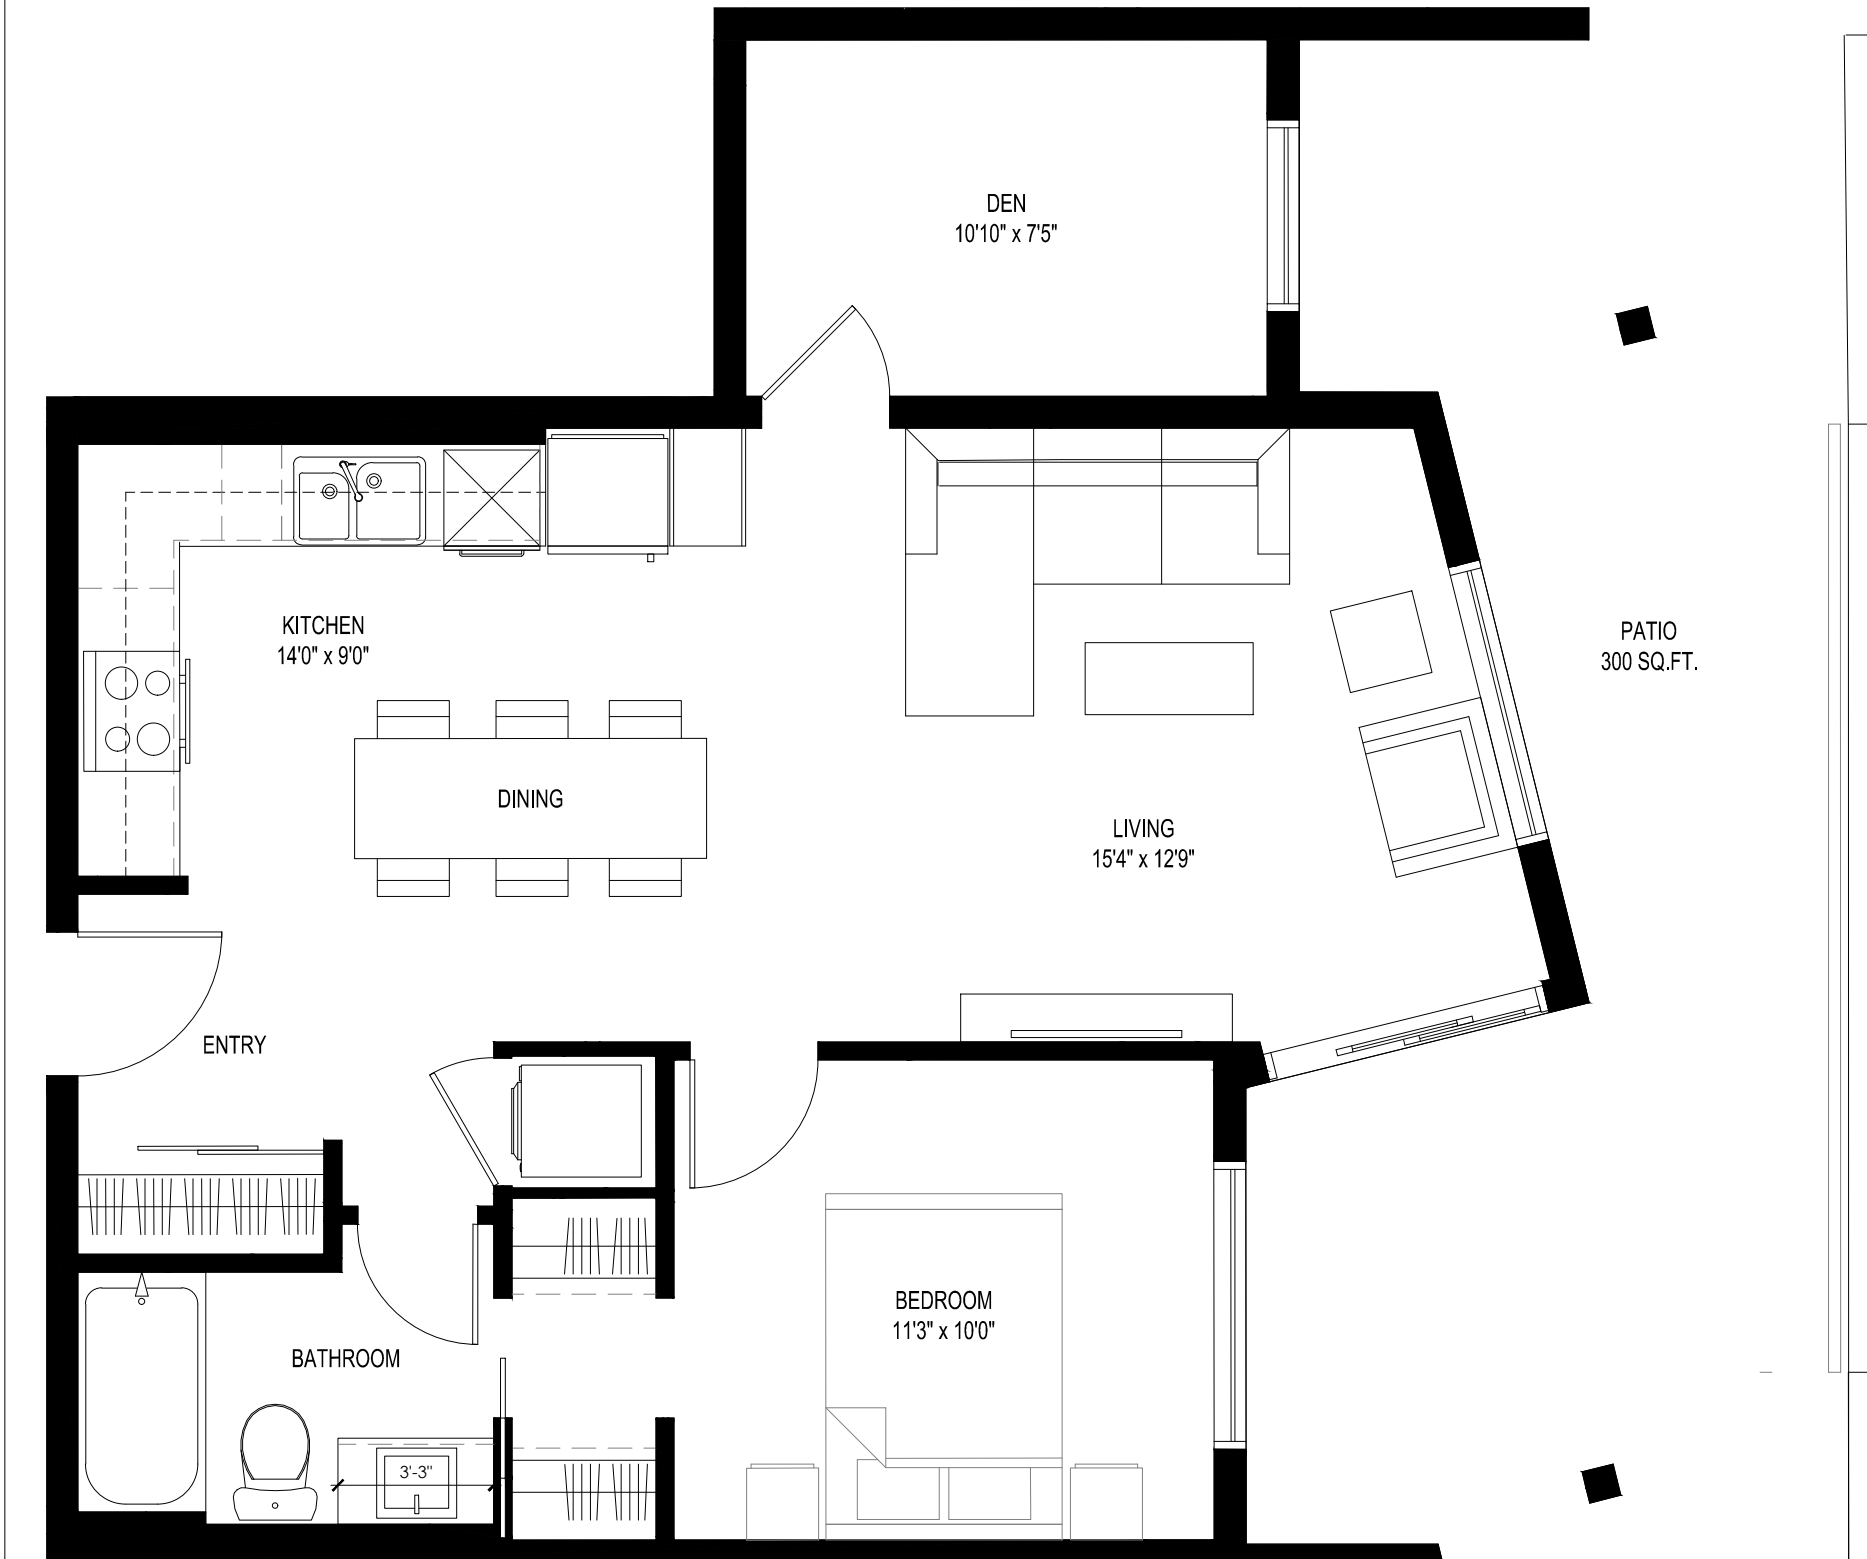


2 UNIT C4 ONE BED + DEN (775 SQ.FT.)
1/4" = 1'-0"



5 UNIT C1 ONE BED + DEN (670 SQ.FT.)
1/4" = 1'-0"



3 UNIT B1 ONE BED (830 SQ.FT.)
1/4" = 1'-0"

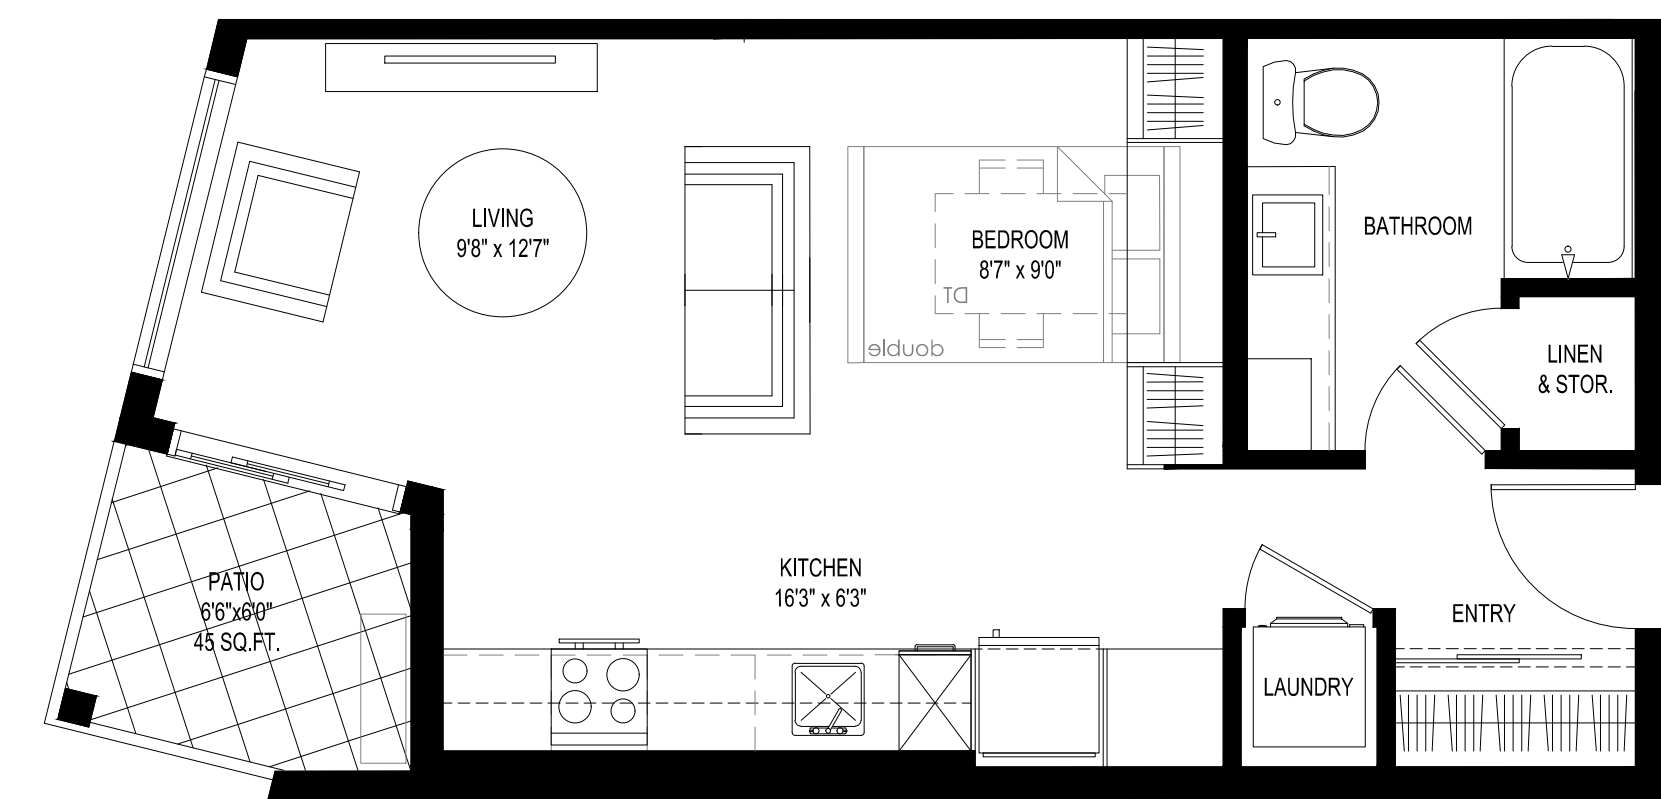

1 UNIT A STUDIO (463 SQ.FT.)
1/4" = 1'-0"

2	22.02.02	REVISED PER CITY COMMENT FOR DP
---	----------	---------------------------------

1	22.01.21	REVISED PER CITY COMMENT FOR DP
---	----------	---------------------------------

NO.	DATE	RECORD OF REVISIONS
-----	------	---------------------

3	21.10.26	ISSUED FOR CLIENT REVIEW
---	----------	--------------------------

2	21.06.14	ISSUED FOR DP
---	----------	---------------

1	21.05.25	DP PROGRESS REVIEW
---	----------	--------------------

NO.	DATE	RECORD OF ISSUES
-----	------	------------------

Project

**THOMPSON
LANDING**
ON ROYAL
207 ROYAL AVE
KAMLOOPS BC

Sheet Title

UNIT PLANS

Job Number 20.807

Date 2022.01.21

Scale

Revision Number 1

Drawing Number


A8.1



4 UNIT E2 TWO BED (940 SQ.FT.)
1/4" = 1'-0"



2 UNIT E1 TWO BED + DEN (920 SQ.FT.)
1/4" = 1'-0"

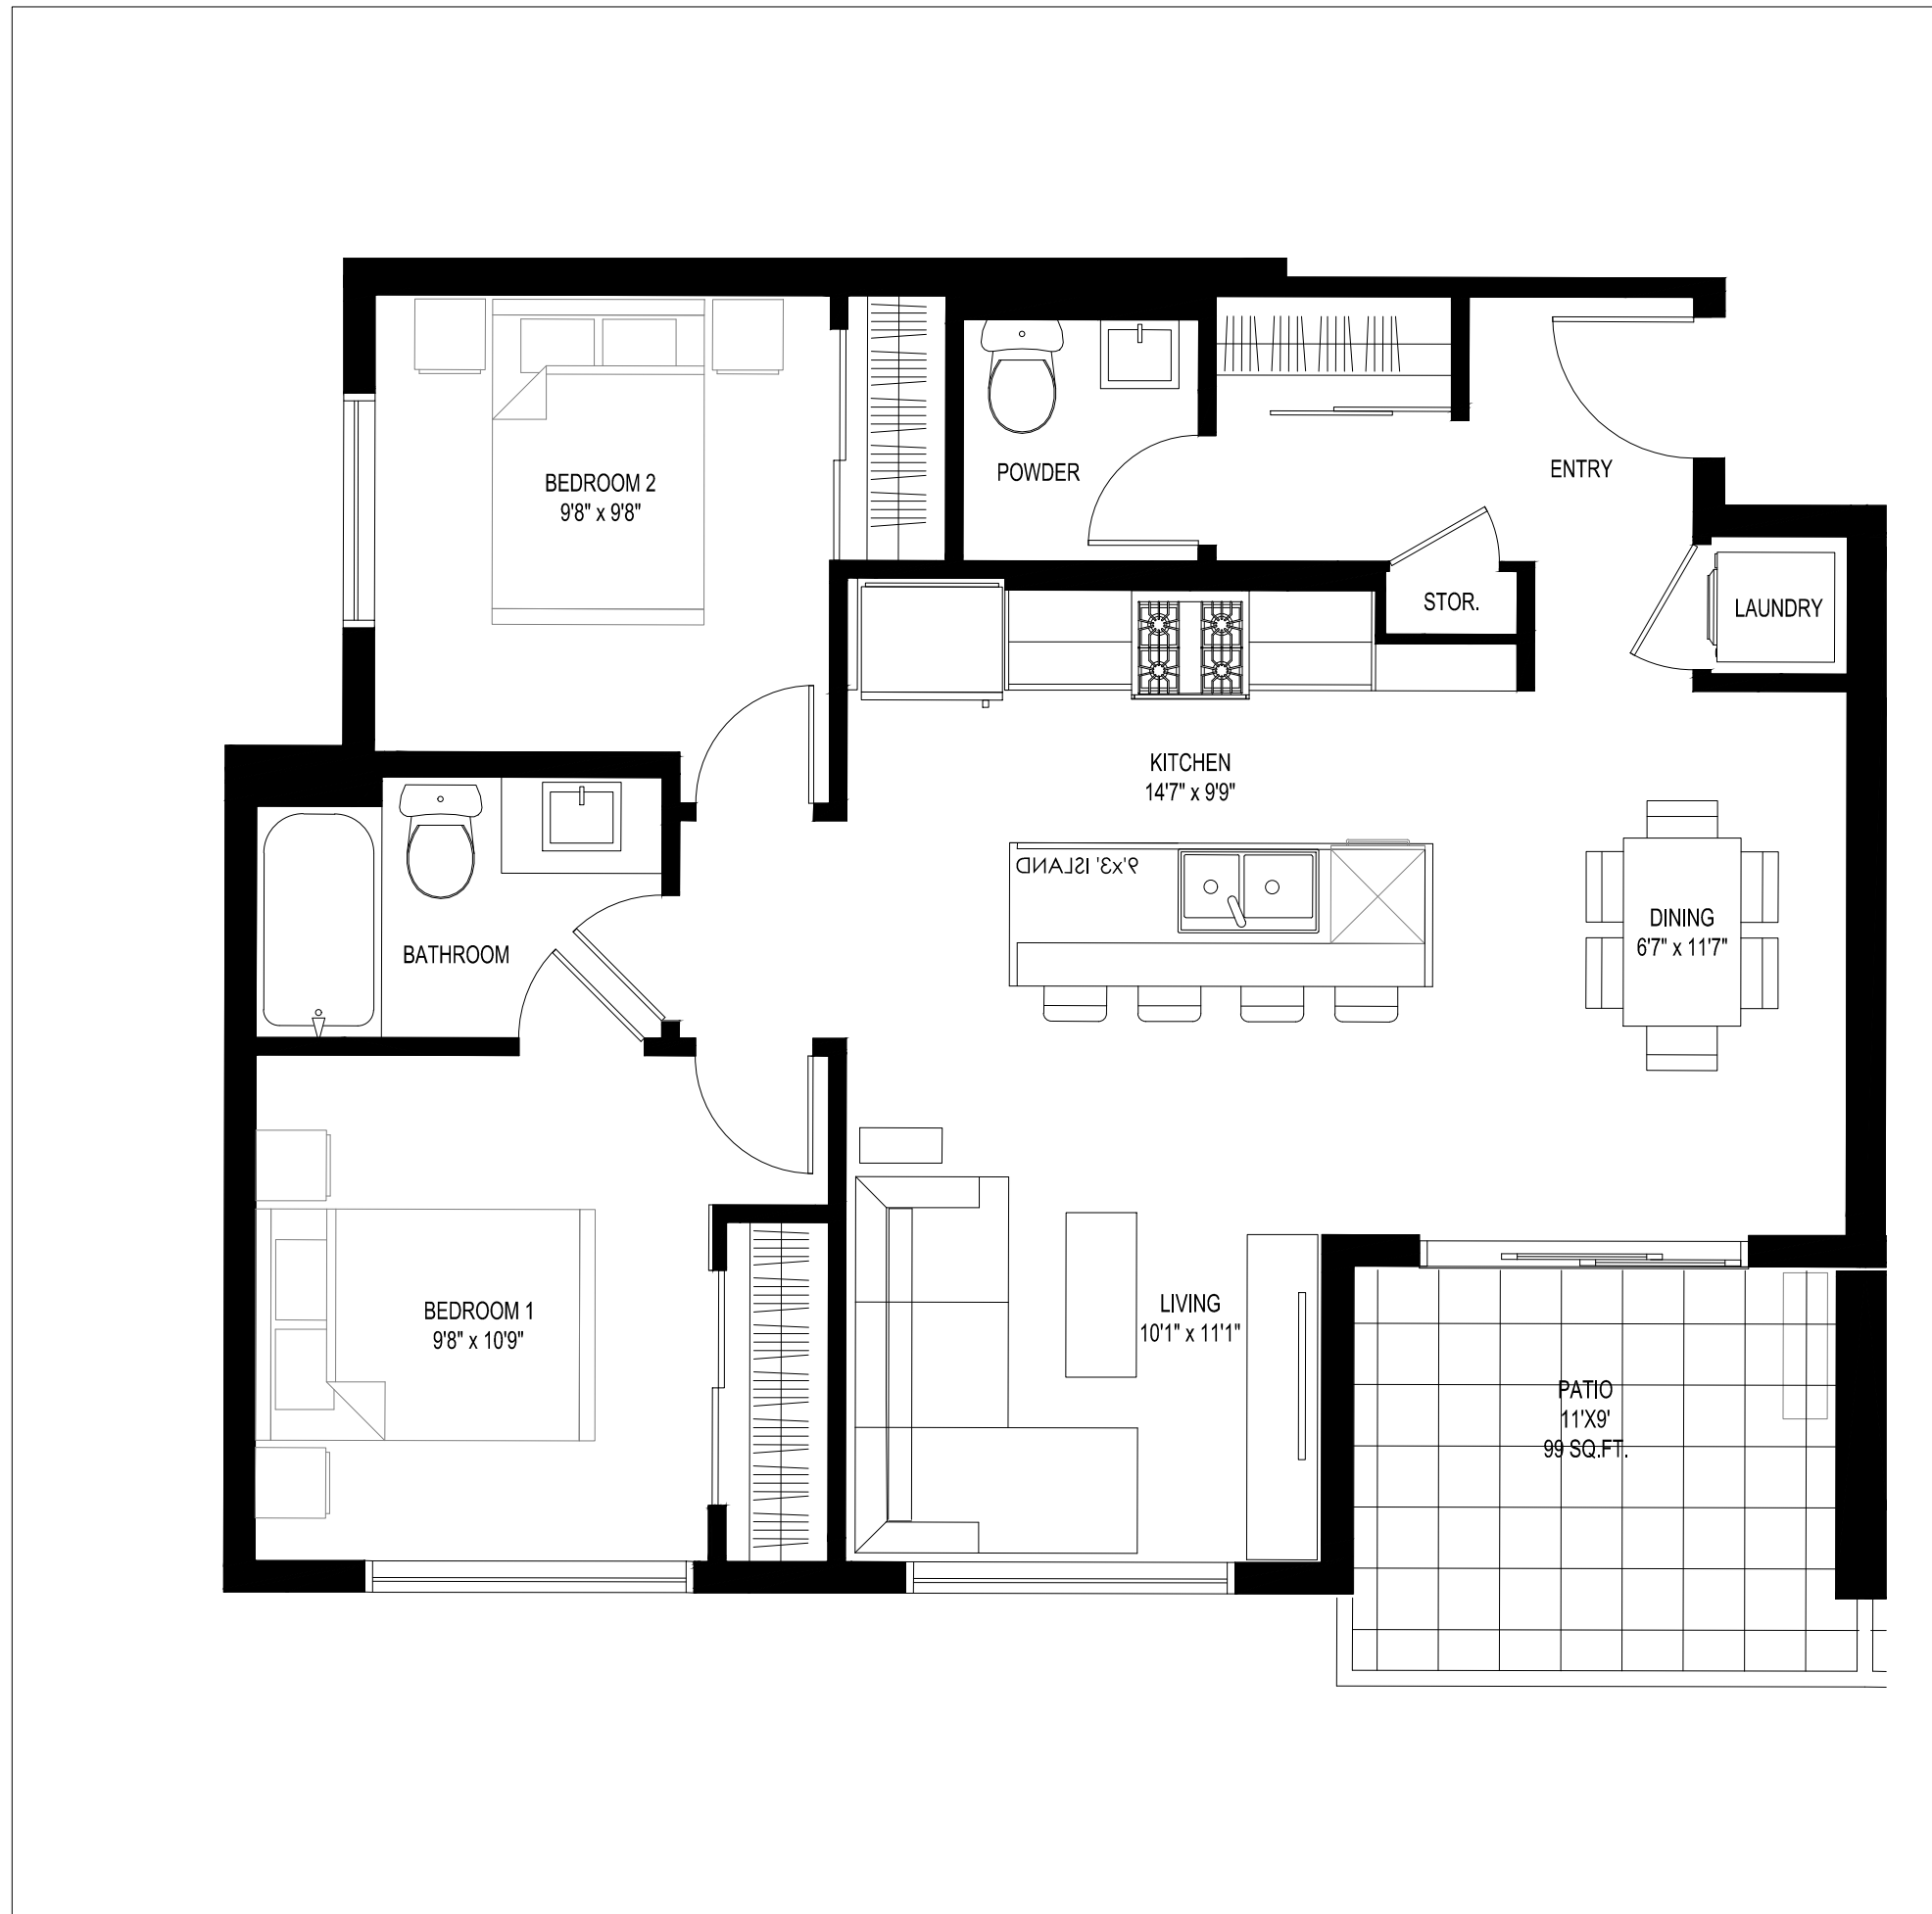

3 UNIT D1 TWO BED (857 SQ.FT.)
1/4" = 1'-0"



1 UNIT D2 TWO BED (920 SQ.FT.)
1/4" = 1'-0"

2	22.02.02	REVISED PER CITY COMMENT FOR DP
---	----------	---------------------------------

1	22.01.21	REVISED PER CITY COMMENT FOR DP
---	----------	---------------------------------

NO.	DATE	RECORD OF REVISIONS
-----	------	---------------------

3	21.10.26	ISSUED FOR CLIENT REVIEW
---	----------	--------------------------

2	21.06.14	ISSUED FOR DP
---	----------	---------------

1	21.05.25	DP PROGRESS REVIEW
---	----------	--------------------

NO.	DATE	RECORD OF ISSUES
-----	------	------------------

Project

**THOMPSON
LANDING
ON ROYAL**
207 ROYAL AVE
KAMLOOPS BC

Sheet Title

UNIT PLANS

Job Number 20.807


Date 2022.01.21

Scale

Revision Number 1

Drawing Number

A8.2

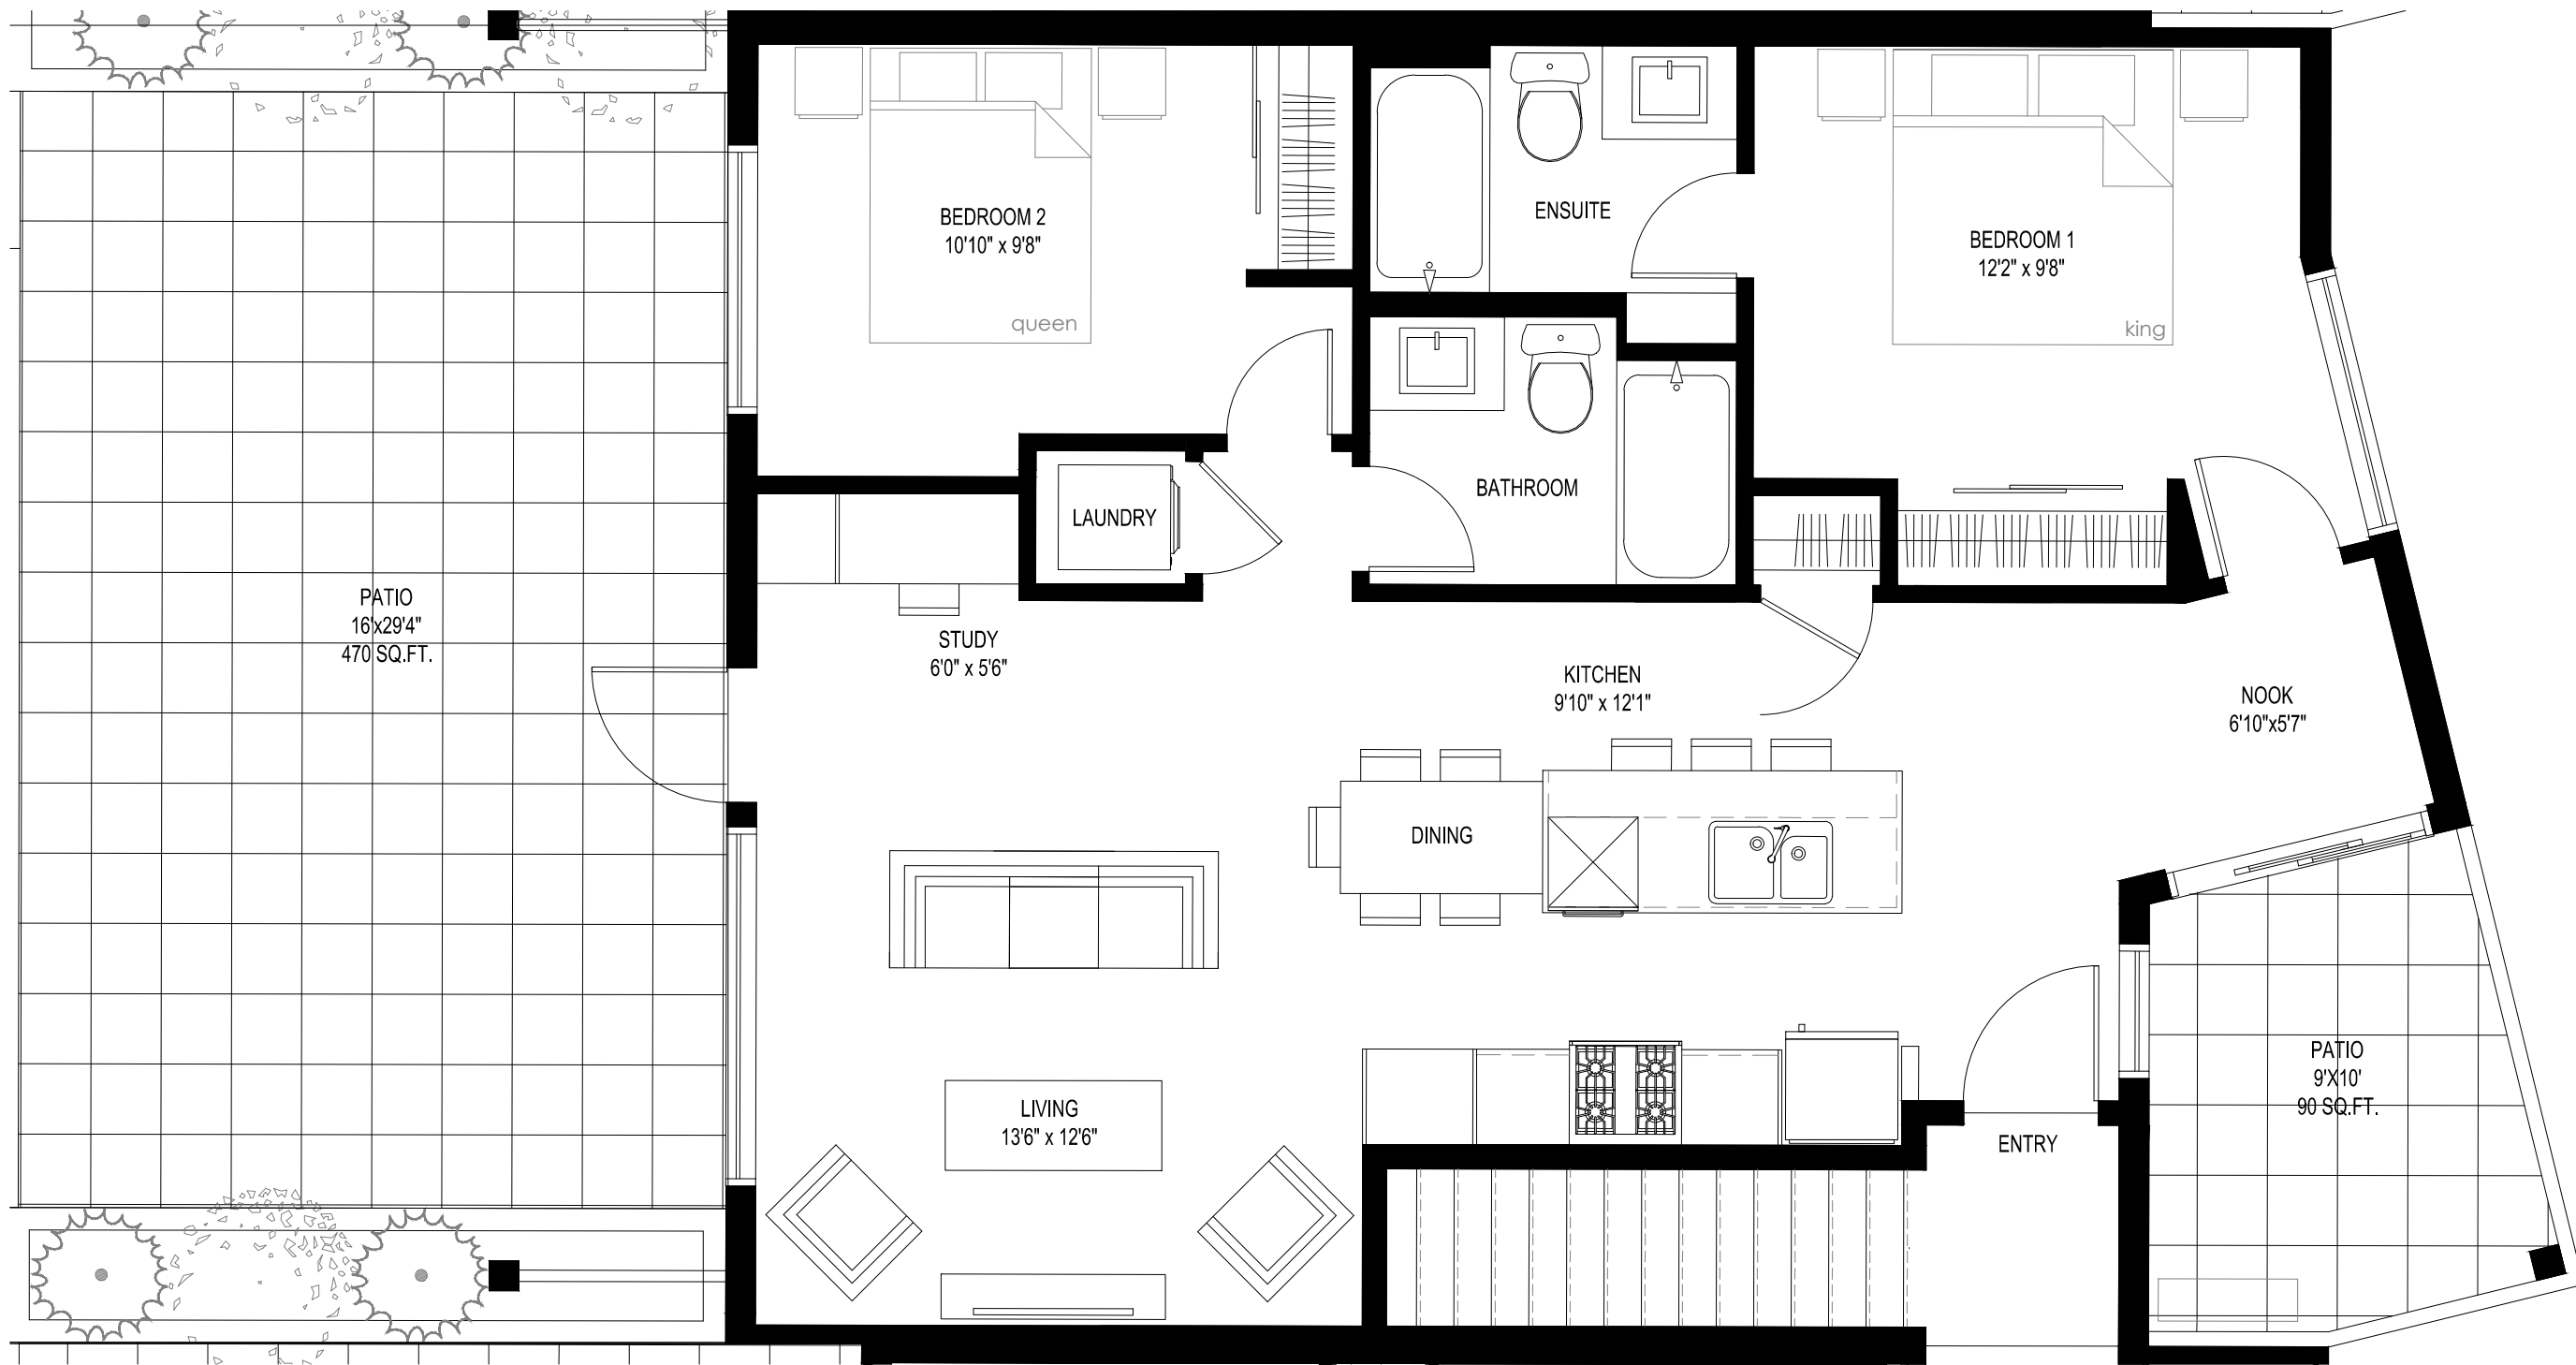


4 UNIT D4 TWO BED (956 SQ.FT.)
1/4" = 1'-0"



2 UNIT C3 ONE BED + DEN (985 SQ.FT.)
1/4" = 1'-0"



3 UNIT D5 TWO BED (947 SQ.FT.)
1/4" = 1'-0"

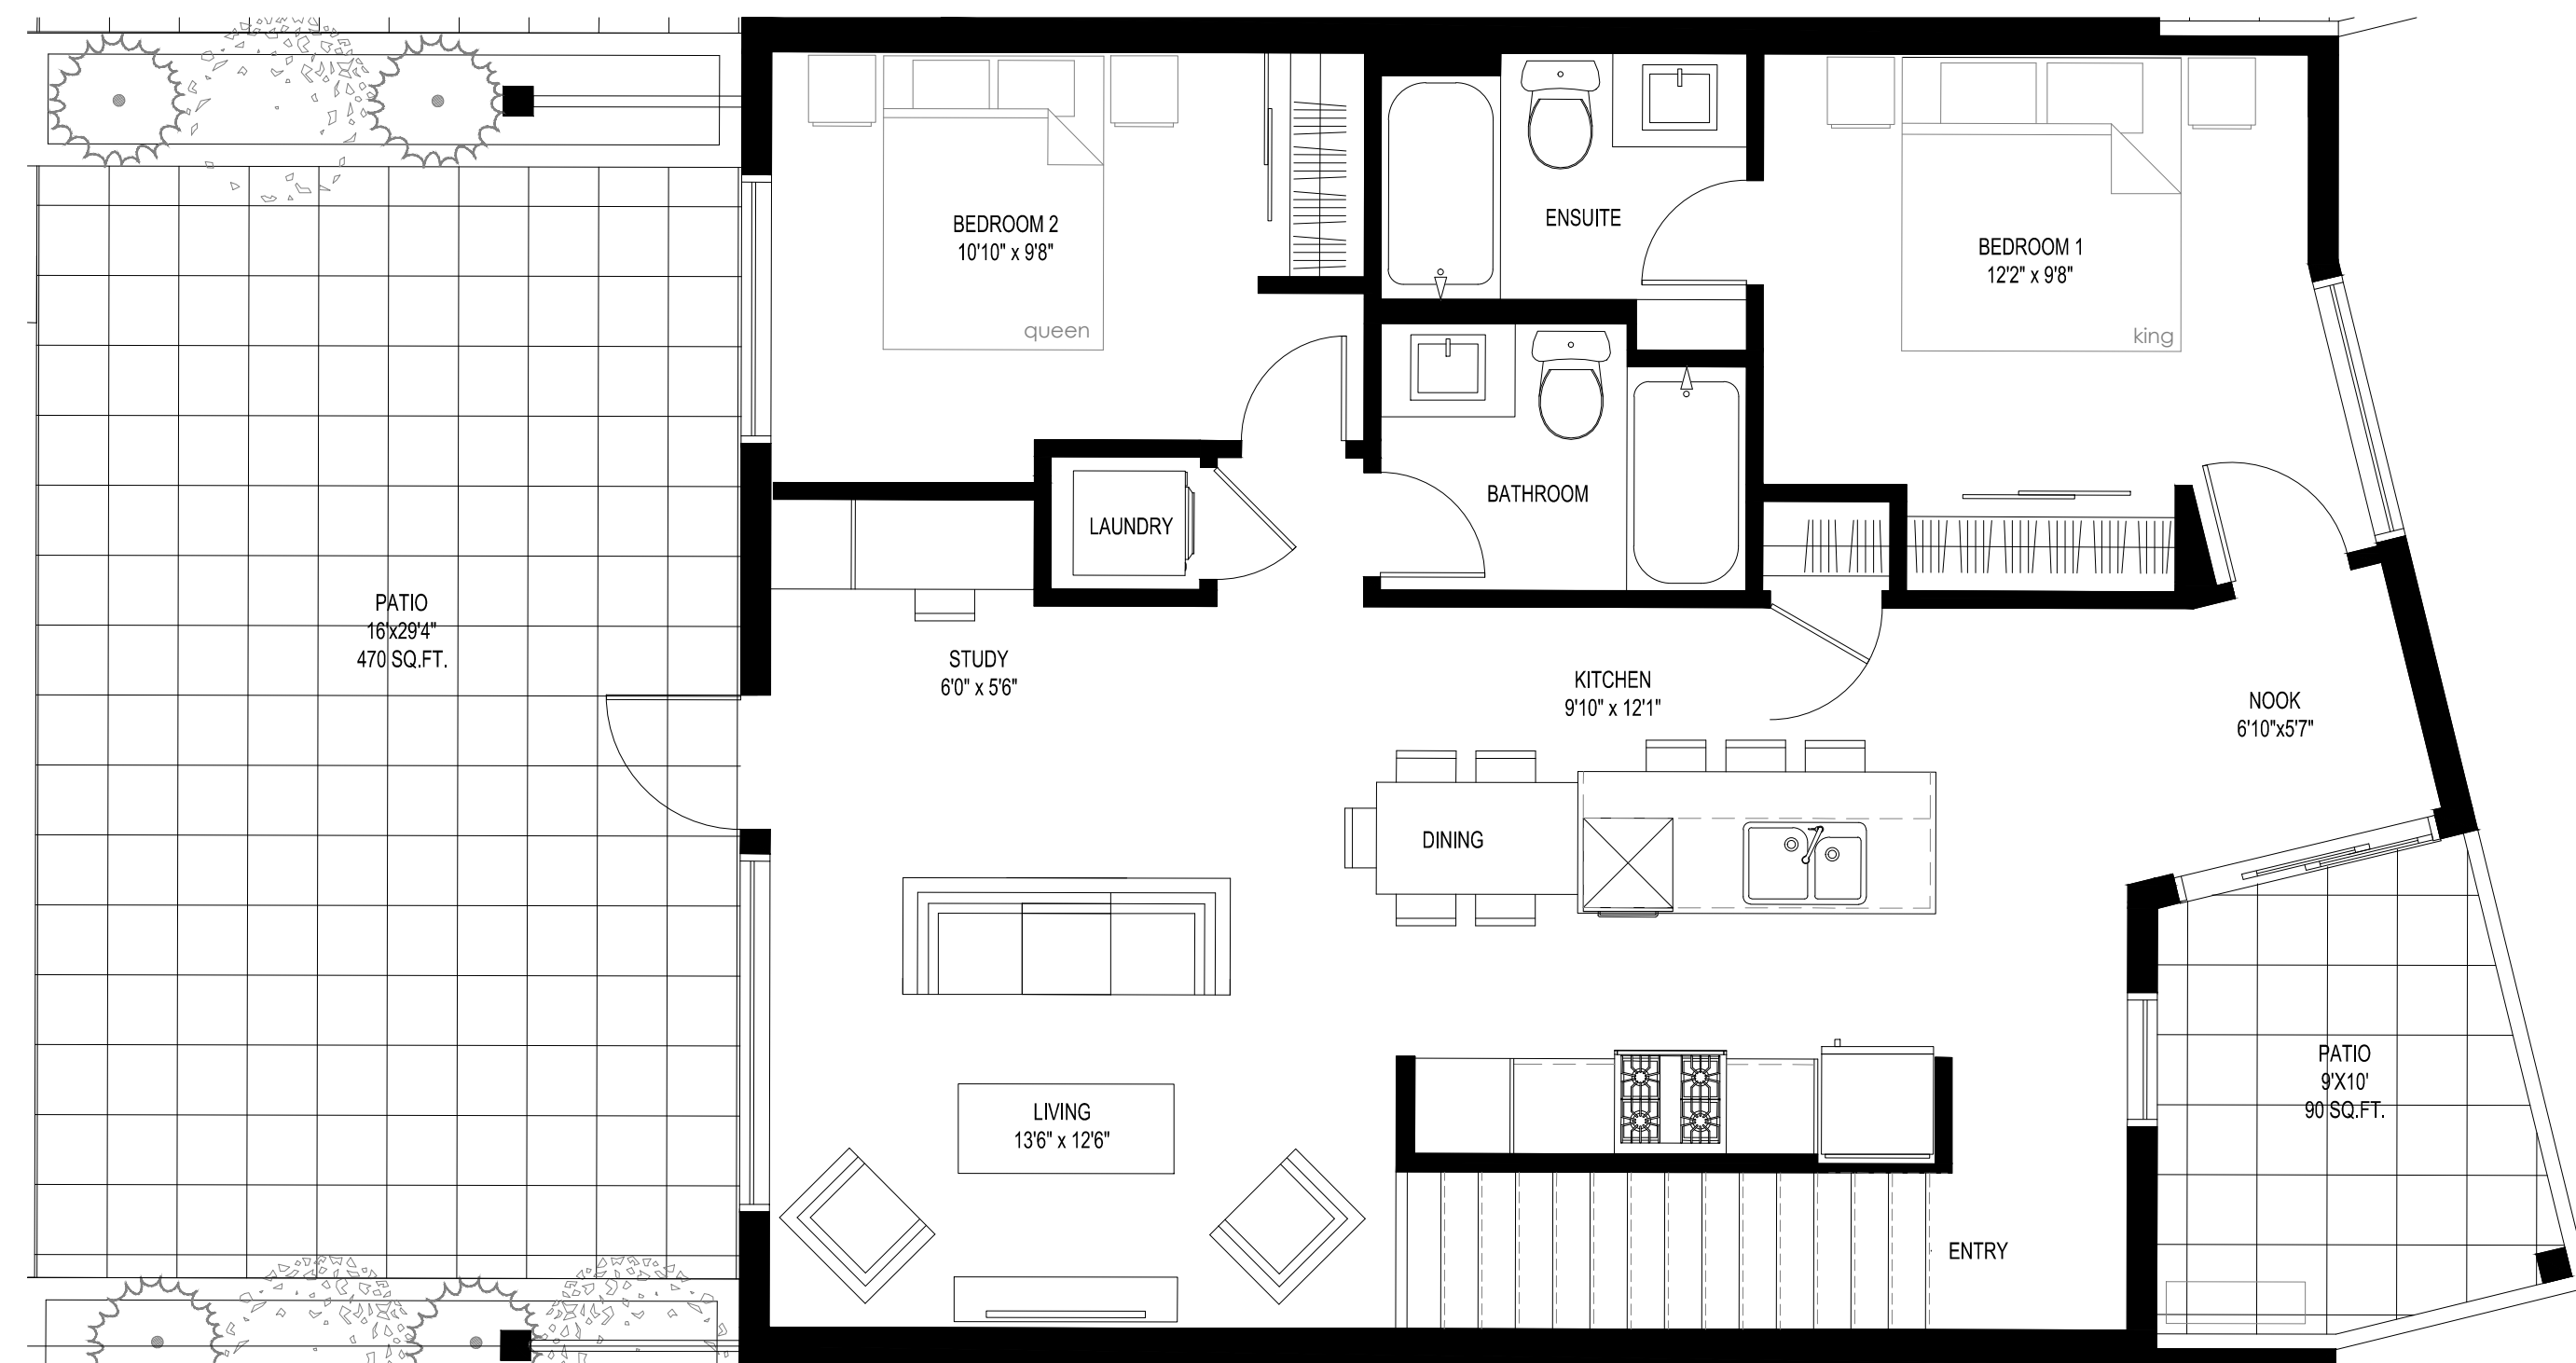

1 UNIT D3 TWO BED (985 SQ.FT.)
1/4" = 1'-0"

2 22.02.02 REVISED PER CITY COMMENT FOR DP

1 22.01.21 REVISED PER CITY COMMENT FOR DP

NO. DATE RECORD OF REVISIONS

3 21.10.26 ISSUED FOR CLIENT REVIEW

2 21.06.14 ISSUED FOR DP

1 21.05.25 DP PROGRESS REVIEW

NO. DATE RECORD OF ISSUES

Project

**THOMPSON
LANDING**
ON ROYAL
207 ROYAL AVE
KAMLOOPS BC

Sheet Title

UNIT PLAN

Job Number 20.807

Date 2022.01.21

Scale

Revision Number 1

Drawing Number

A8.3